


- NOTES:
- WORKS TO BE CARRIED OUT IN ACCORDANCE WITH ALL RELEVANT AUTHORITIES & CONTRACT REQUIREMENTS.
 - ALL SIGNS TO BE REFLECTIVE.
 - EXACT SIGNS POSITIONS TO BE AGREED ON SITE.
 - SIGN SIZE TO BE:
 - LEVEL 2 ROAD:
SIGN SIZE TO BE 600mm x 600mm (DIAMOND WARNING SIGNS), 600mm DIAMETER (CIRCULAR REGULATORY SIGNS), AND 'X' HEIGHT 75mm (RECTANGULAR WARNING SIGNS).
 - EXISTING STATUTORY SIGNS SHOULD BE PROTECTED IF THEY DO NOT CONFLICT WITH PROPOSED SIGNAGE, OTHERWISE STATUTORY SIGNS SHOULD BE COVERED OR TEMPORARILY RELOCATED.
 - ALL TRAFFIC CONES SHALL CONFORM TO BS EN 13422:2004 AND HAVE A REFLECTIVE SLEEVE.
 - MINIMUM HEIGHT OF CONE TO BE 750mm.
 - ALL REQUIRED SITE ACCESSES AND EXITS TO BE IDENTIFIED, ALLOCATED, CLEARLY SIGNED AND MARKED AT SITE.
 - CONSTRUCTION TRAFFIC TO BE ALLOWED TO ACCESS OR EXIT THE SITE WHEN IS SAFE TO DO SO.
 - ALL ACCESSES, PEDESTRIAN AND VEHICULAR, TO BE MAINTAINED AT ALL TIMES.
 - MINIMUM FOOTPATH WIDTH 1.2m TO BE MAINTAINED AT ALL TIMES. USE MORE (1.5 TO 1.8m) WHERE POSSIBLE.
 - PEDESTRIAN RAMP OF SUITABLE SURFACE, GRADIENT & KERBING SHOULD BE PROVIDED WHERE NECESSARY FOR DISABLED, SCOOTER AND CHILD PRAM ACCESS.
 - TEMPORARY TRAFFIC SIGNALS, TEMPORARY TRAFFIC SIGNAGE, TRAFFIC DELINEATORS AND ROAD MARKING TO BE IN ACCORDANCE WITH TRAFFIC SIGNS MANUAL (DEPARTMENT OF TRANSPORT, NOVEMBER 2010).
 - EXISTING PERMANENT SPEED LIMIT 50km/h - LEVEL 2

PROPOSED TAXI RANKS:
EXISTING STATUTORY SIGNS SHOULD BE PROTECTED IF THEY DO NOT CONFLICT WITH PROPOSED SIGNAGE, OTHERWISE STATUTORY SIGNS SHOULD BE COVERED AND REPLACED WITH TAXI BAY SIGNS.

- LOADING BAY**
MON - FRI 06:00 - 18:00
PROPOSED TO BE A LOADING BAY UNTILL 11am AND A TAXI RANK AFTER 11am (SPACE FOR 5 TAXIS)
- LOADING BAY**
MON - FRI 06:00 - 18:00
PROPOSED TO BE A LOADING BAY UNTILL 11am AND A TAXI RANK AFTER 11am (SPACE FOR 4 TAXIS)
- LOADING BAY AND BUS LANE**
MON - SAT 16:00 - 19:00
PROPOSED TO BE A TAXI RANK FOR THE DURATION OF THE CHRISTMAS MARKET.

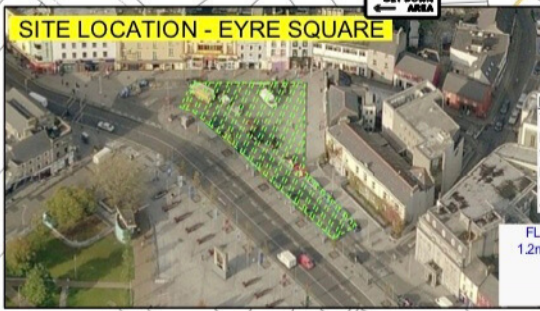

COKE ZERO BIKE STAND
TO BE MAINTAINED DURING THEIR HOURS OF OPERATION
5am - 12:30am

EXISTING DISABLED PARKING BAYS CLOSED. 2 No. DISABLED PARKING BAYS RELOCATED ON EYRE SQUARE NORTH. SIGNAGE TO BE INSTALLED.


TAXI BAYS RELOCATED TO LOADING BAY AT RICHARDSON'S

WATER FILLED BARRIER APPROX. 7.5m

EXISTING BUS STOPS NOT AFFECTED

TOURIST TRAIN ROUTE: PEDESTRIAN FENCE TO BE USED TO DELINEATE THE TRAIN FROM PEDESTRIANS DURING PEAK TIMES IF REQUIRED. STEWARDS TO ALERT PEDESTRIANS PRIOR TO ARRIVAL/DEPARTURE. A BANKS MAN WITH A WHISTLE PRECEDES ITS ARRIVAL.

TRAIN OPERATES:
MON - FRI 2pm TO 8pm
SAT & SUN: 12pm TO 8pm
FREQUENCY: EVERY HALF HOUR (OUTSIDE DELIVERY HOURS)

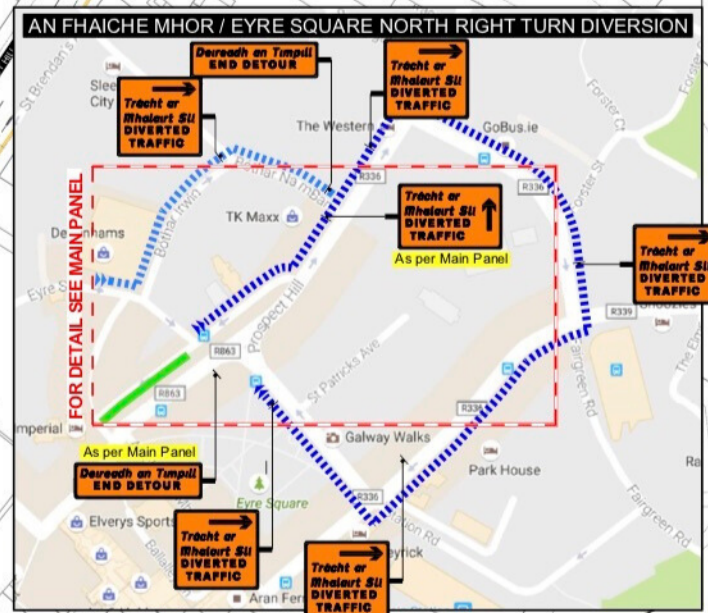

- LEGEND**
- PROPOSED DIVERSION
 - MARKET AREA
 - PARKING FOR WORK VEHICLES
 - TRAFFIC SIGNS
 - WATER FILLED BARRIER
 - PEDESTRIAN ROUTE
 - PEDESTRIAN DELINEATION - (DECORATIVE HERAS FENCE)
 - PROPOSED TAXI RANK
 - LOCAL FOOD & CRAFT
 - FLOWER POTS
 - TOURIST TRAIN

The 2024 Christmas Market will run from Friday Nov 8th to Sunday Jan 5th



Traffic Management Design Ltd,
Unit 13, Newcourt Shopping Centre,
Church Street, Cavan Town,
Co. Cavan, Ireland.
Tel: +353 (0) 49 4327588
Mob: +353 (0) 86 0442650
Web: www.trafficmanagementdesignltd.com
E-mail: roi.sino@trafficmcs.com

Designed: HB	Client: MILESTONE INVENTIVE	Job No: 17.215
Drawn: HB	Project Title: GALWAY CHRISTMAS MARKETS	Drawn By: 17 HG001
Checked: ROIR AV	Drawing Title: TEMPORARY TRAFFIC MANAGEMENT LAYOUT AT EYRE SQUARE CO GALWAY TO FACILITATE THE RUNNING OF THE MARKET	Rev: 3
Approved: AV		
CAD File: 17112001 REV3.dwg		
Scale: 1:1000 @ A3		
Date: 2023/01		